


LAGEPLAN

Auszug aus dem Liegenschaftskataster

C 02 596

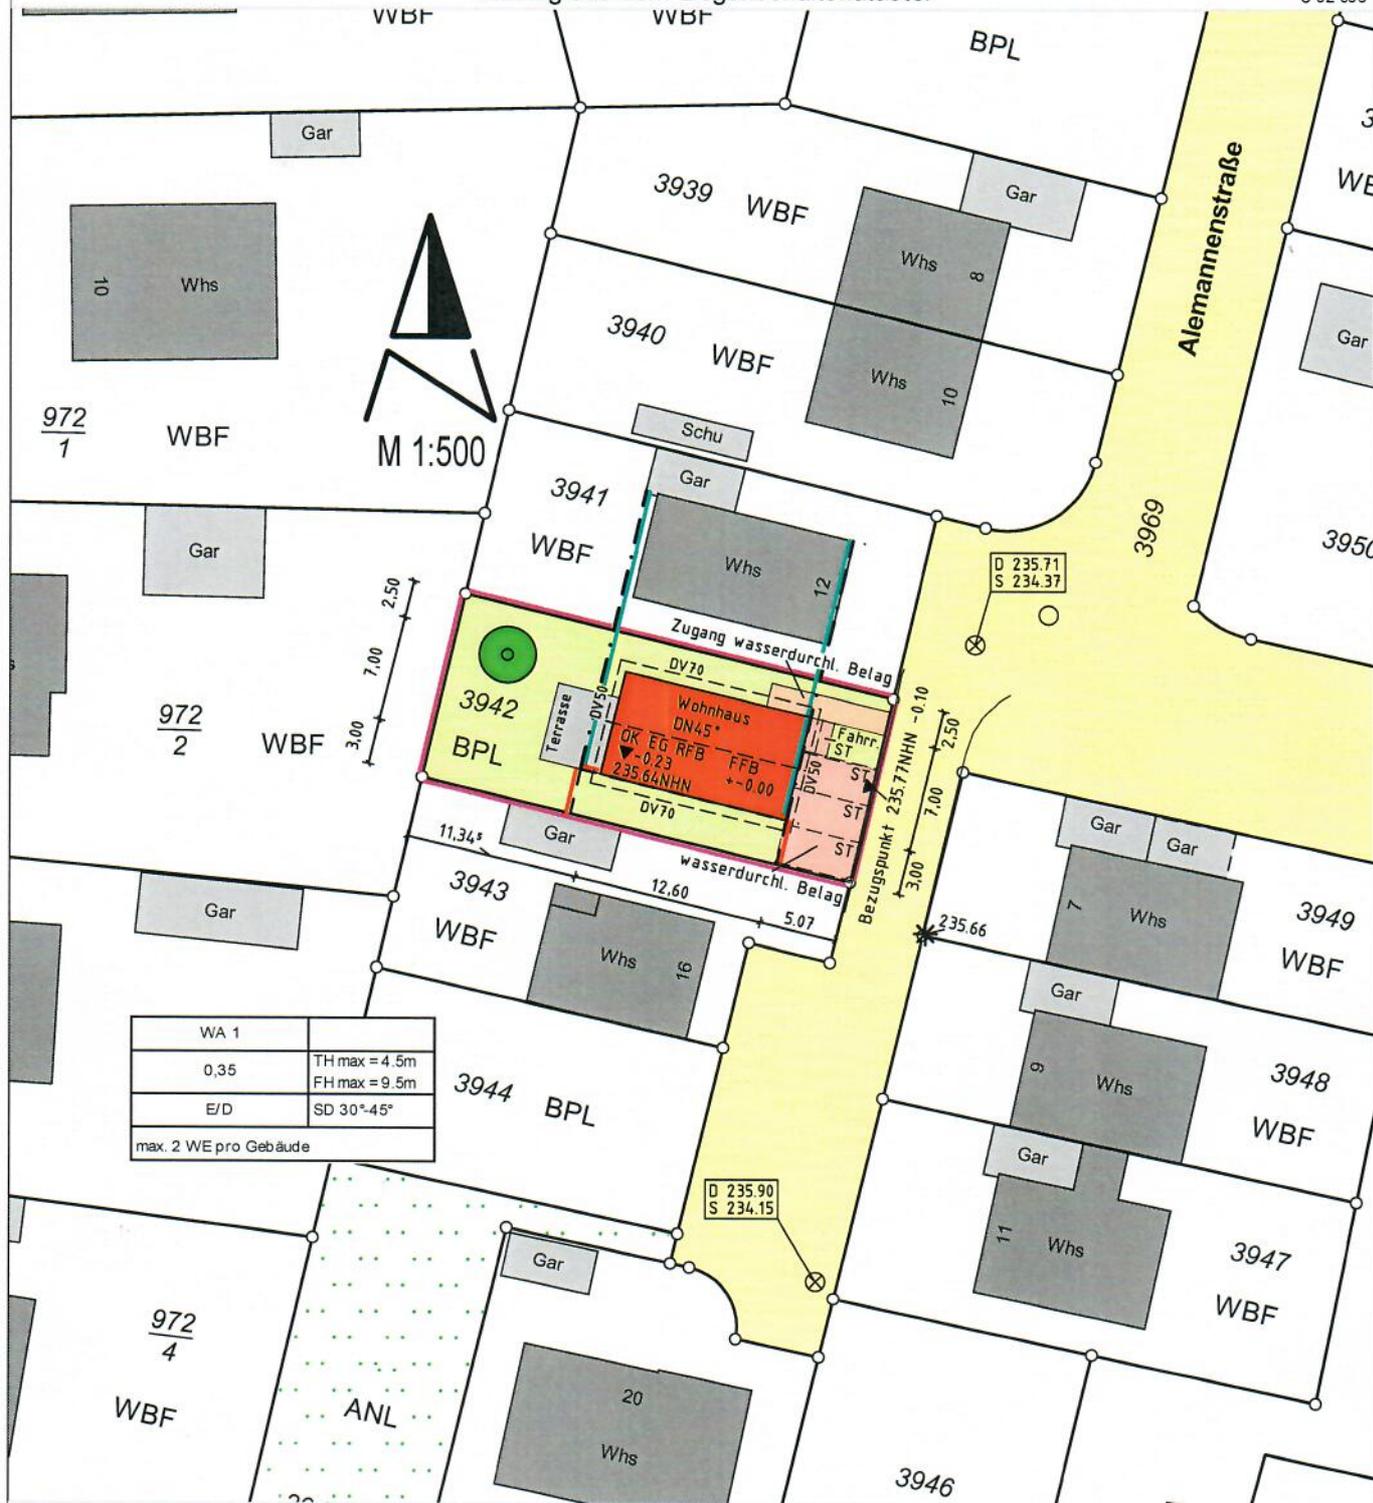

WA 1	
0,35	TH max = 4.5m FH max = 9.5m
E/D	SD 30°-45°
max. 2 WE pro Gebäude	

D 235.90
S 234.15

D 235.71
S 234.37

